


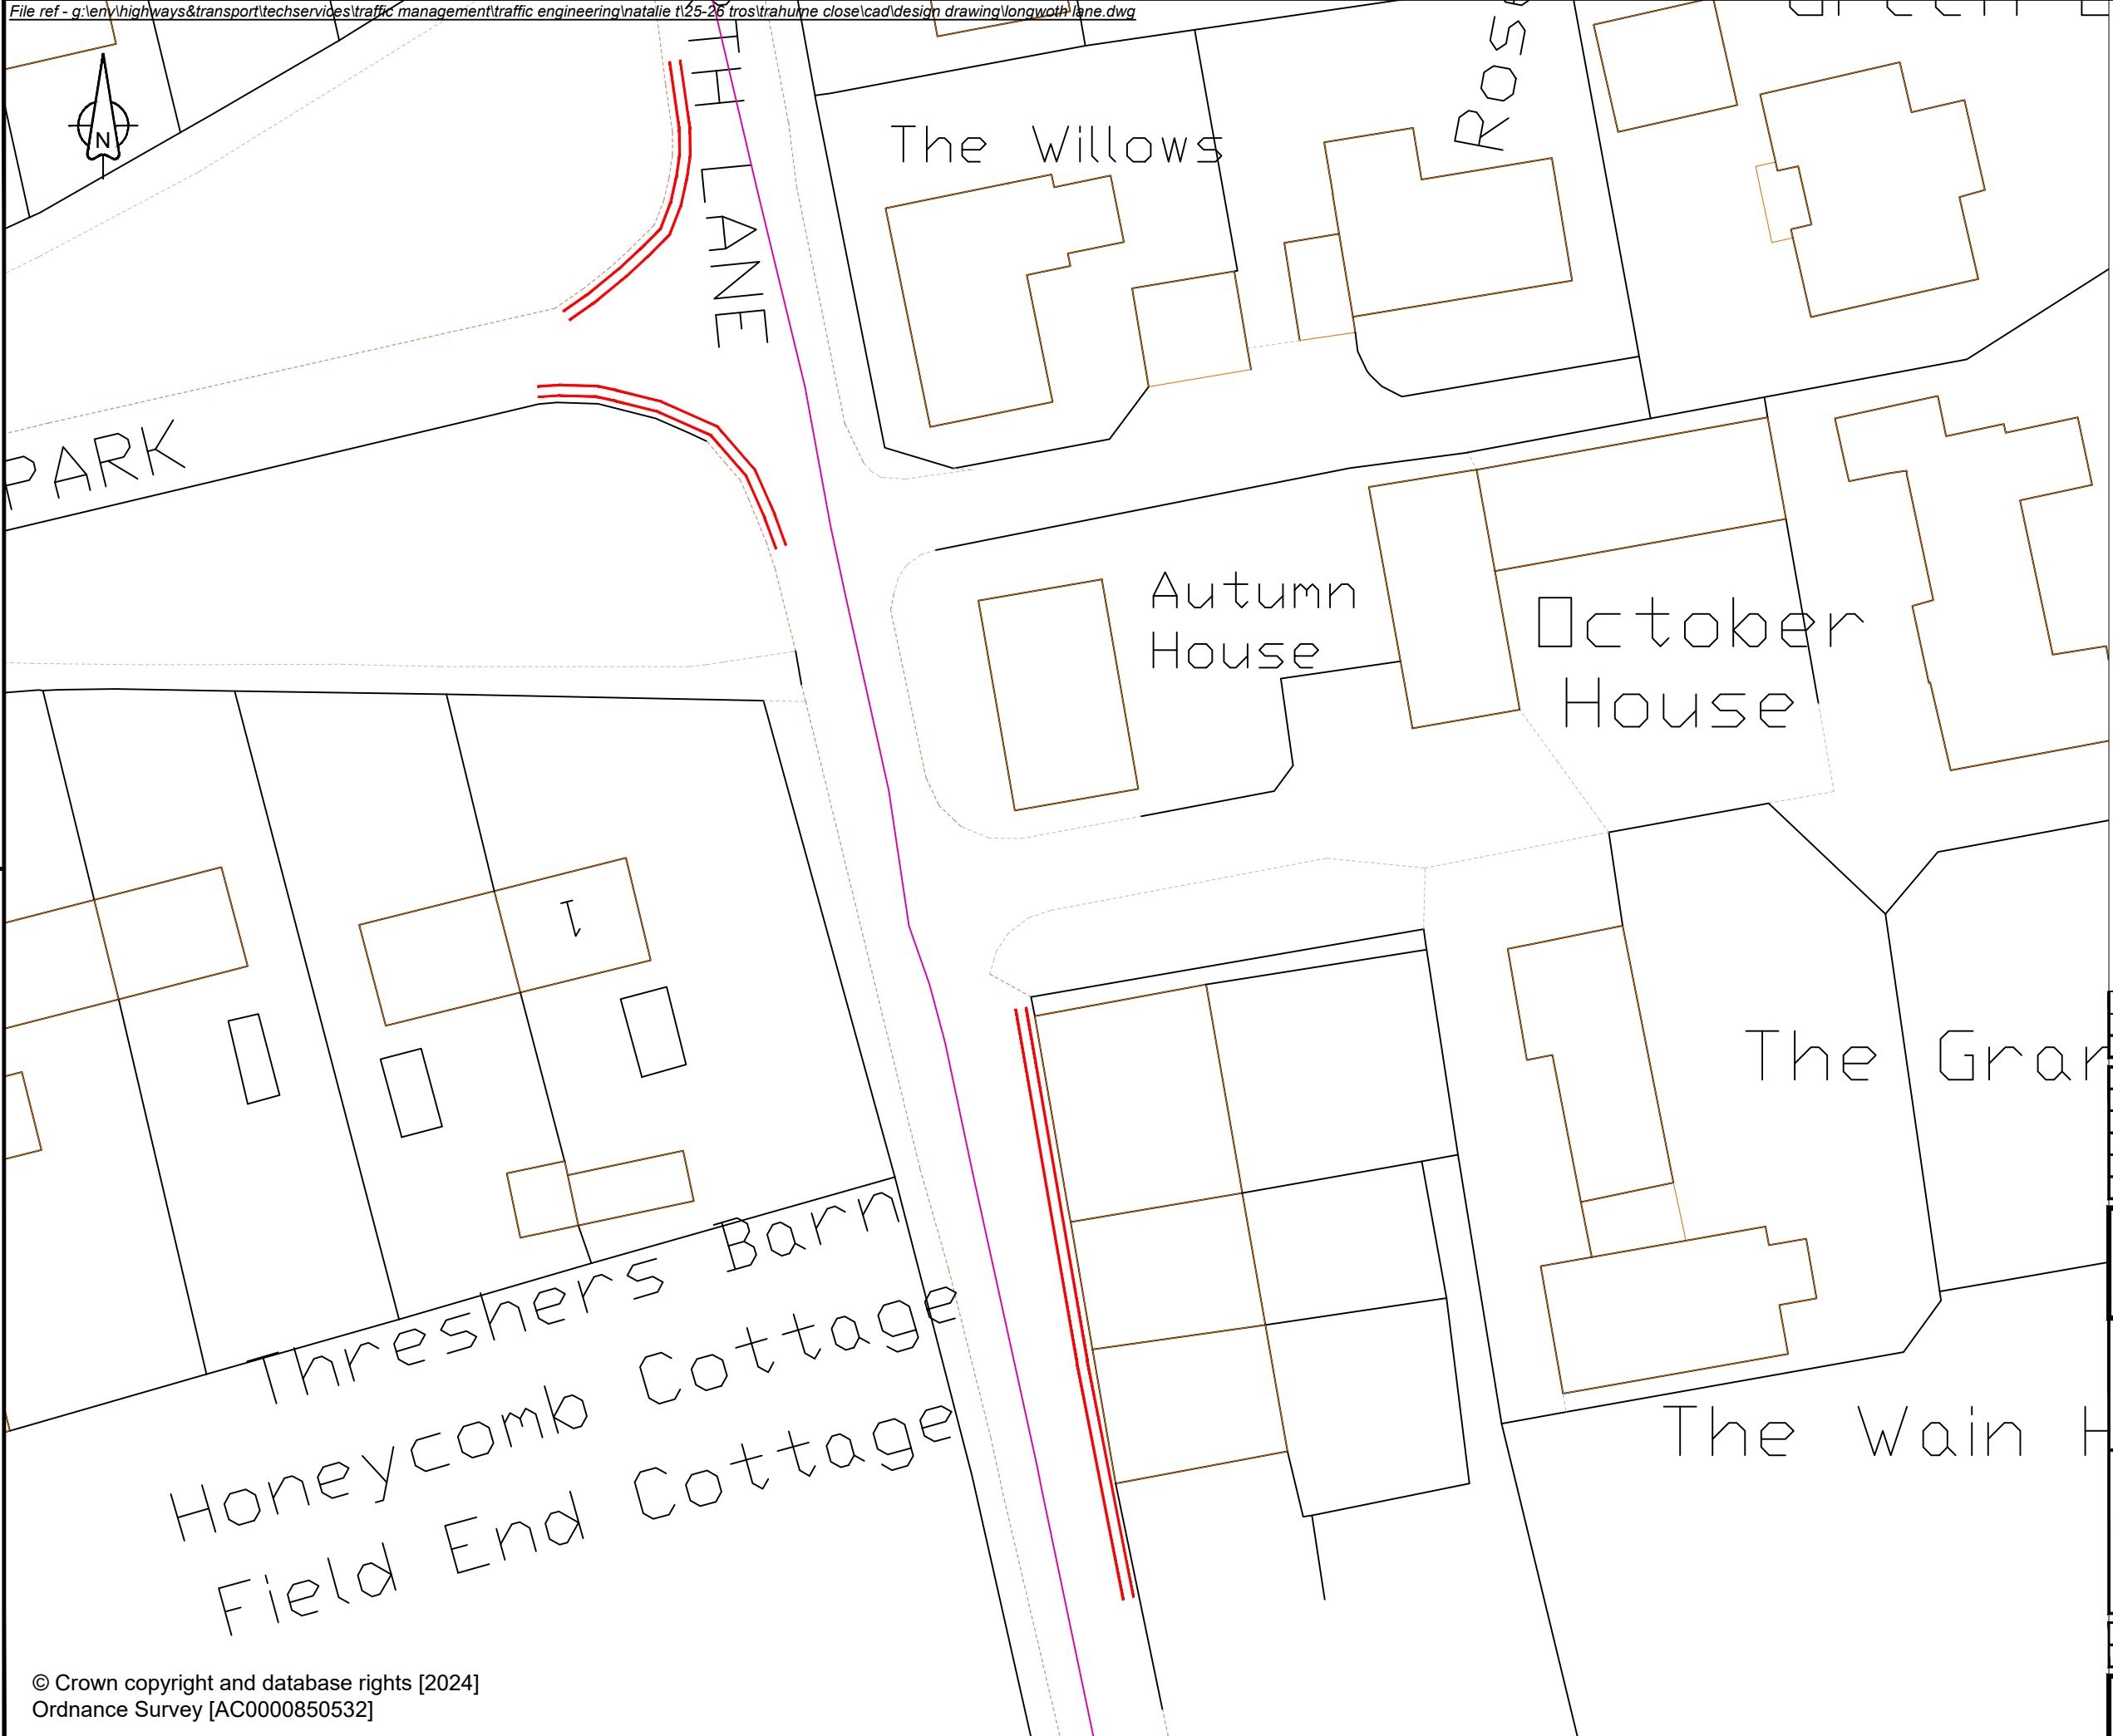

KEY

Proposed No Waiting at Anytime Restrictions

P1	First issue			
Rev	Revision details	Chkd	Appd	Date
Drawn: N.T		Preliminary		✓
Design: N.T		For comment		
Chkd: .		For tender		
Appd: .		For construction		
Date: .		As constructed		
		Other		

Herefordshire Council

Project Name

No Waiting at Anytime Proposal.

Drawing Title

Longworth Lane & Hagley Park.

Original Drg Size : A3	Dimensions : -
Scale : NTS	Copyright © HC

Drawing No	Rev
	P1