


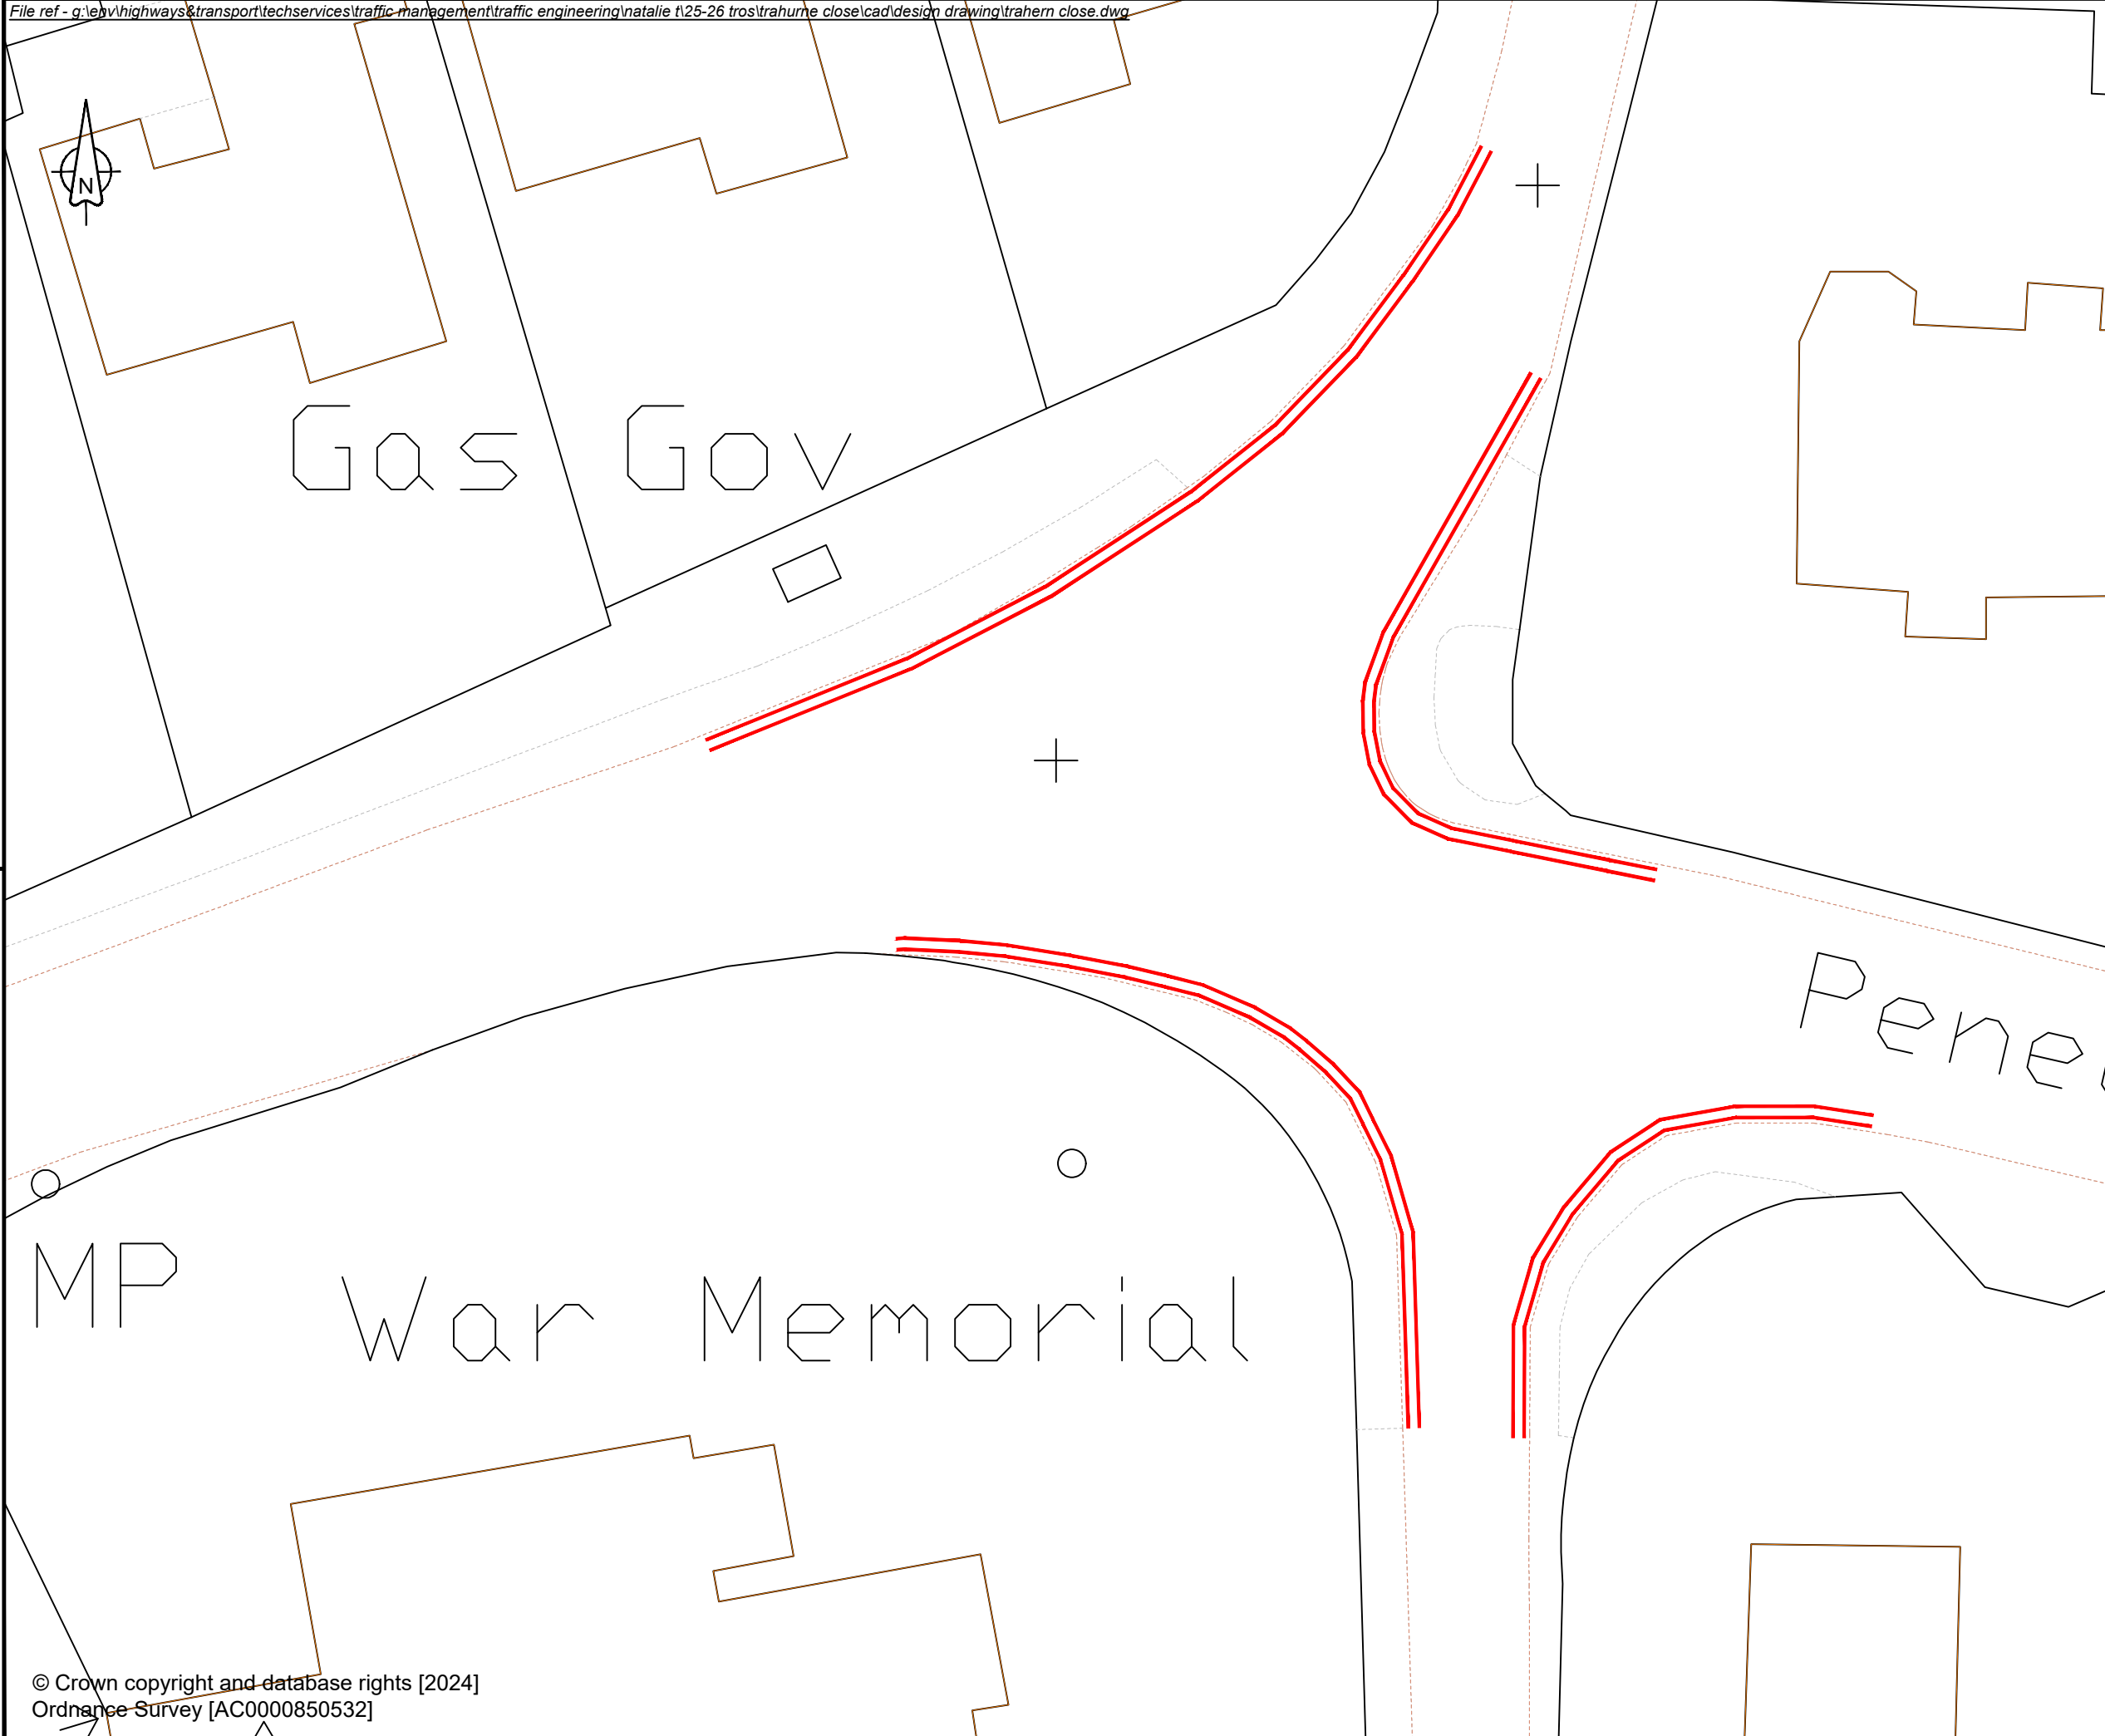

KEY

Proposed No Waiting at Anytime Restrictions

P1	First issue			
Rev	Revision details	Chkd	Appd	Date
Drawn: N.T	Preliminary			✓
Design: .	For comment			
Chkd: .	For tender			
Appd: .	For construction			
Date: .	As constructed			
	Other			

Herefordshire Council

Project Name

Proposed No Waiting at Anytime Restrictions

Drawing Title

Rhystone Lane, Lumber Lane Junction.

Original Drg Size : A3	Dimensions : -
Scale : NTS	Copyright © HC

Drawing No	Rev
	P1