


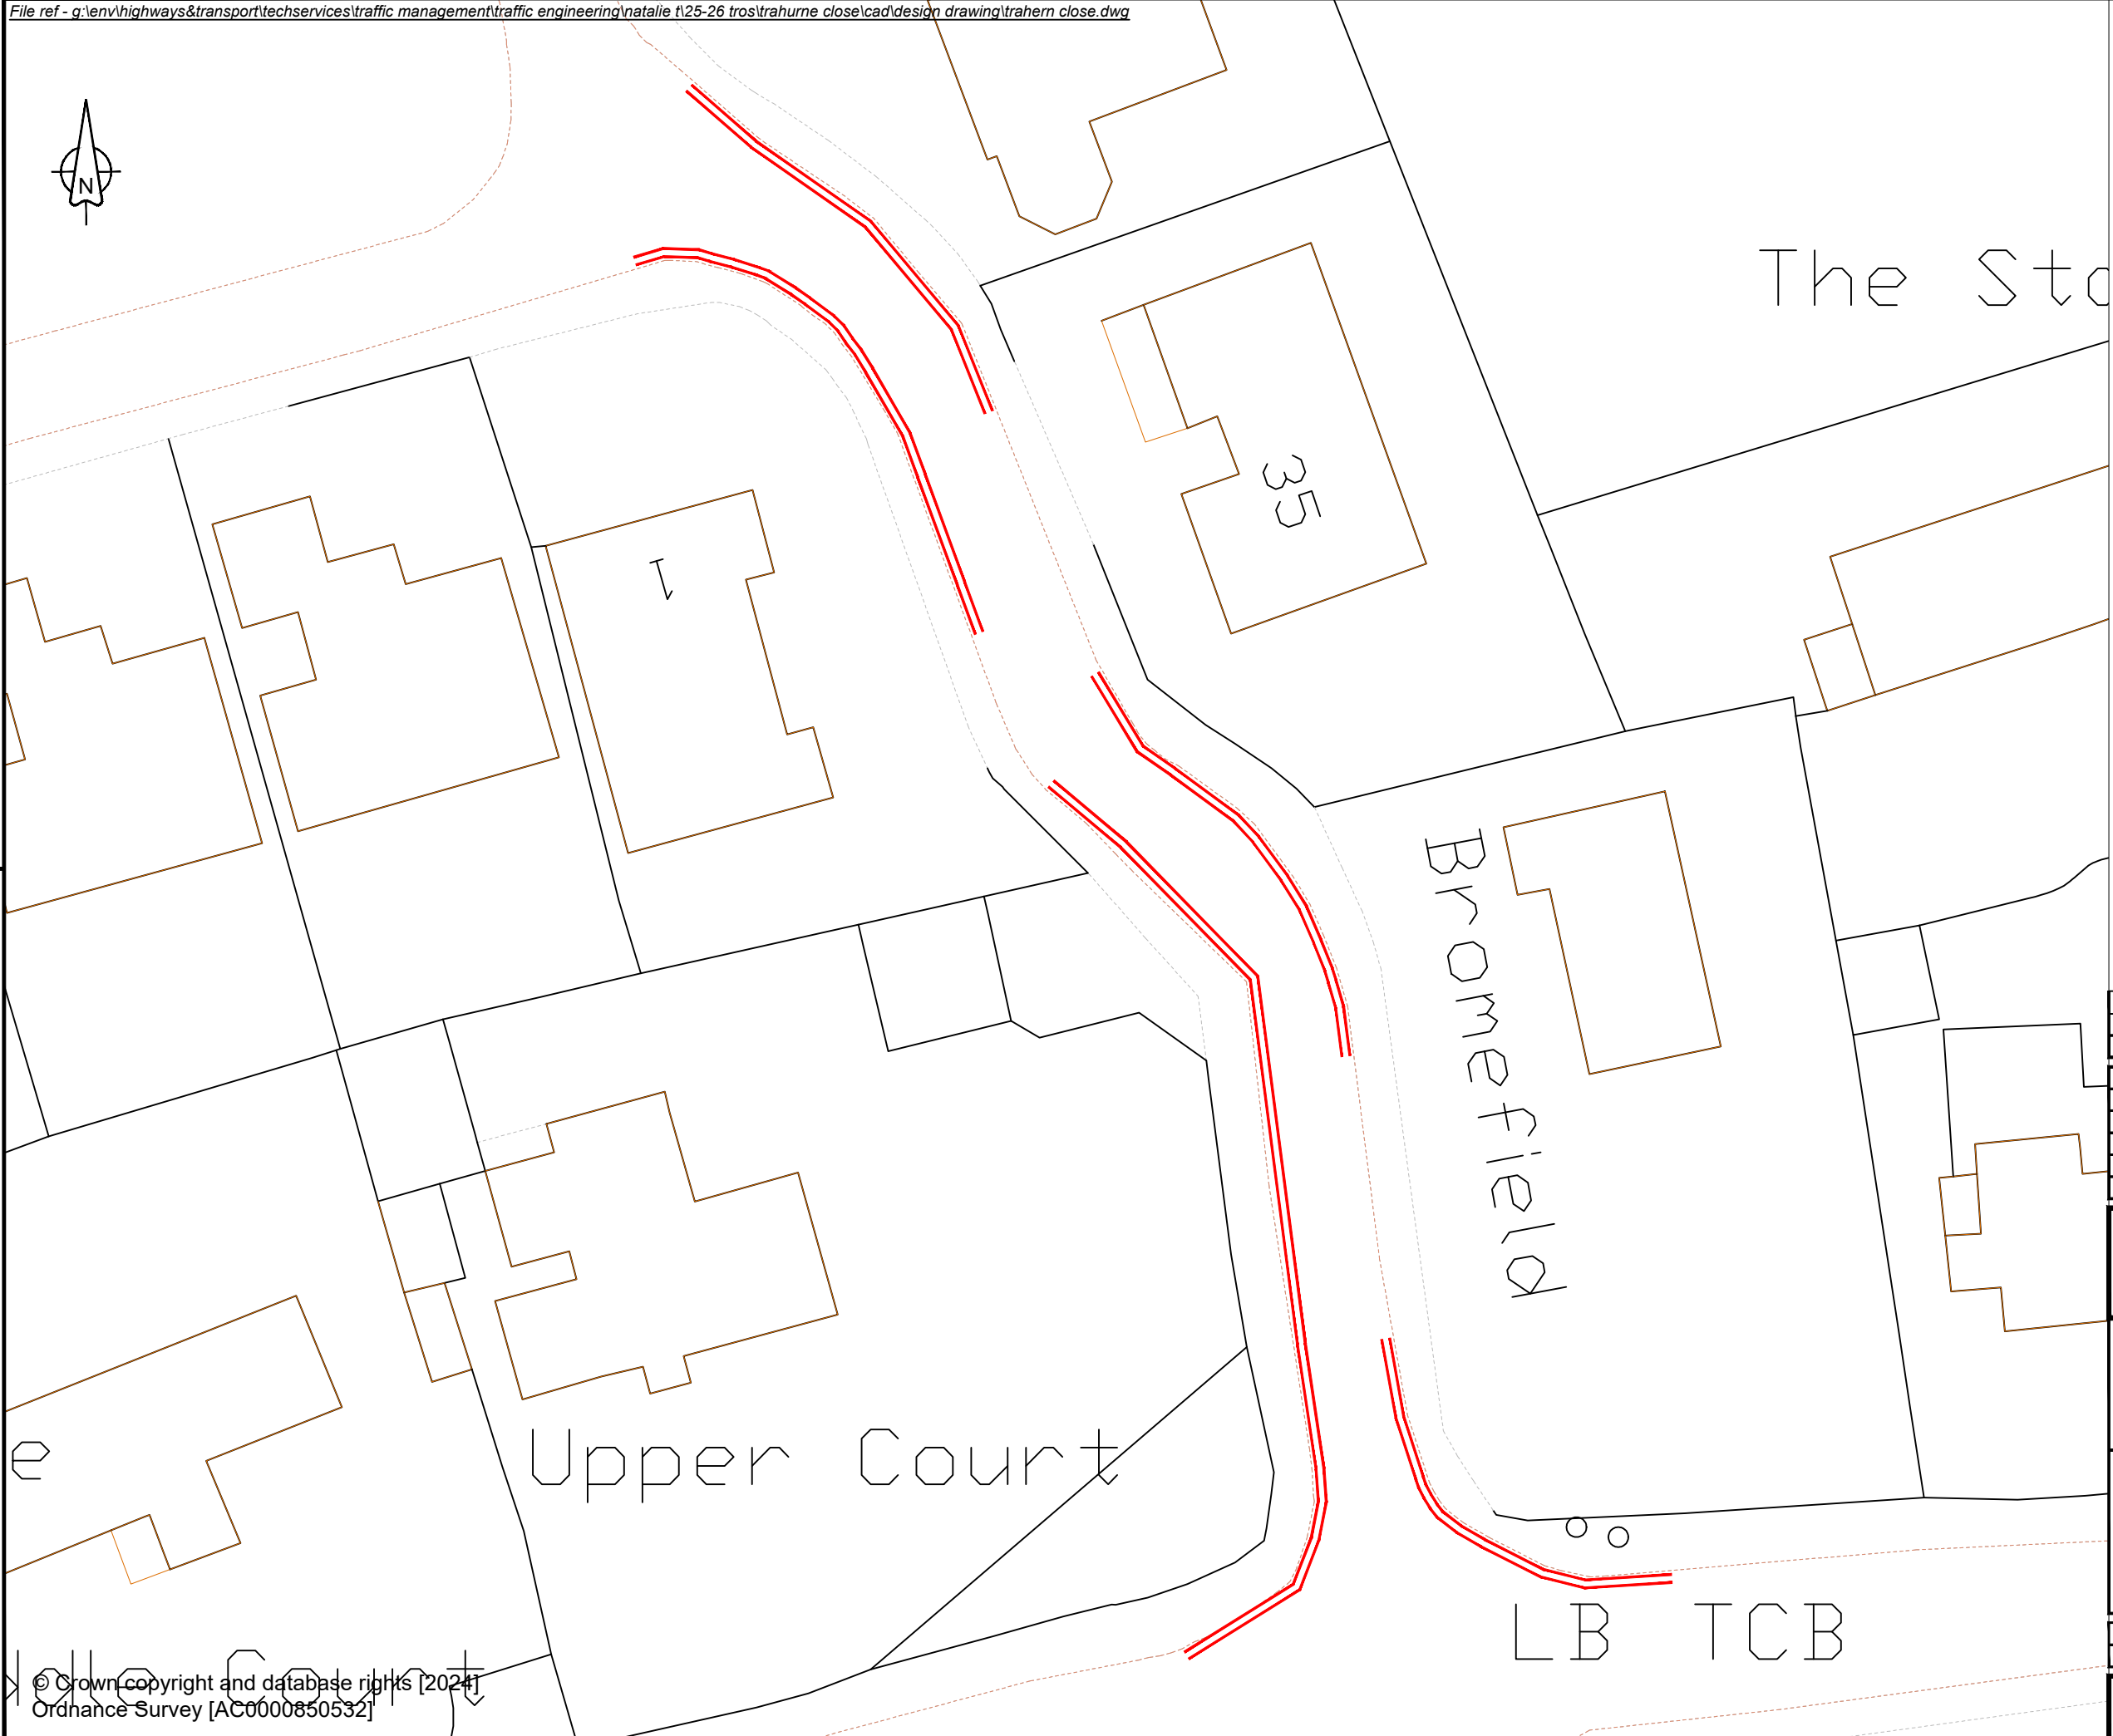

KEY

 Proposed No Waiting at Anytime Restrictions



P1	First issue	.	.	.
Rev	Revision details	Chkd	Appd	Date
Drawn: N.T		Preliminary		✓
Design: .		For comment		
Chkd: .		For tender		
Appd: .		For construction		
Date: .		As constructed		
		Other		



Project Name
Proposed No Waiting at Anytime Restrictions

Drawing Title
Traherne Close, Lugwardine

Original Drg Size : A3 Dimensions : -
Scale : NTS Copyright © HC

Drawing No Rev
P1